



TYPICAL TRAPEZOIDAL SECTION

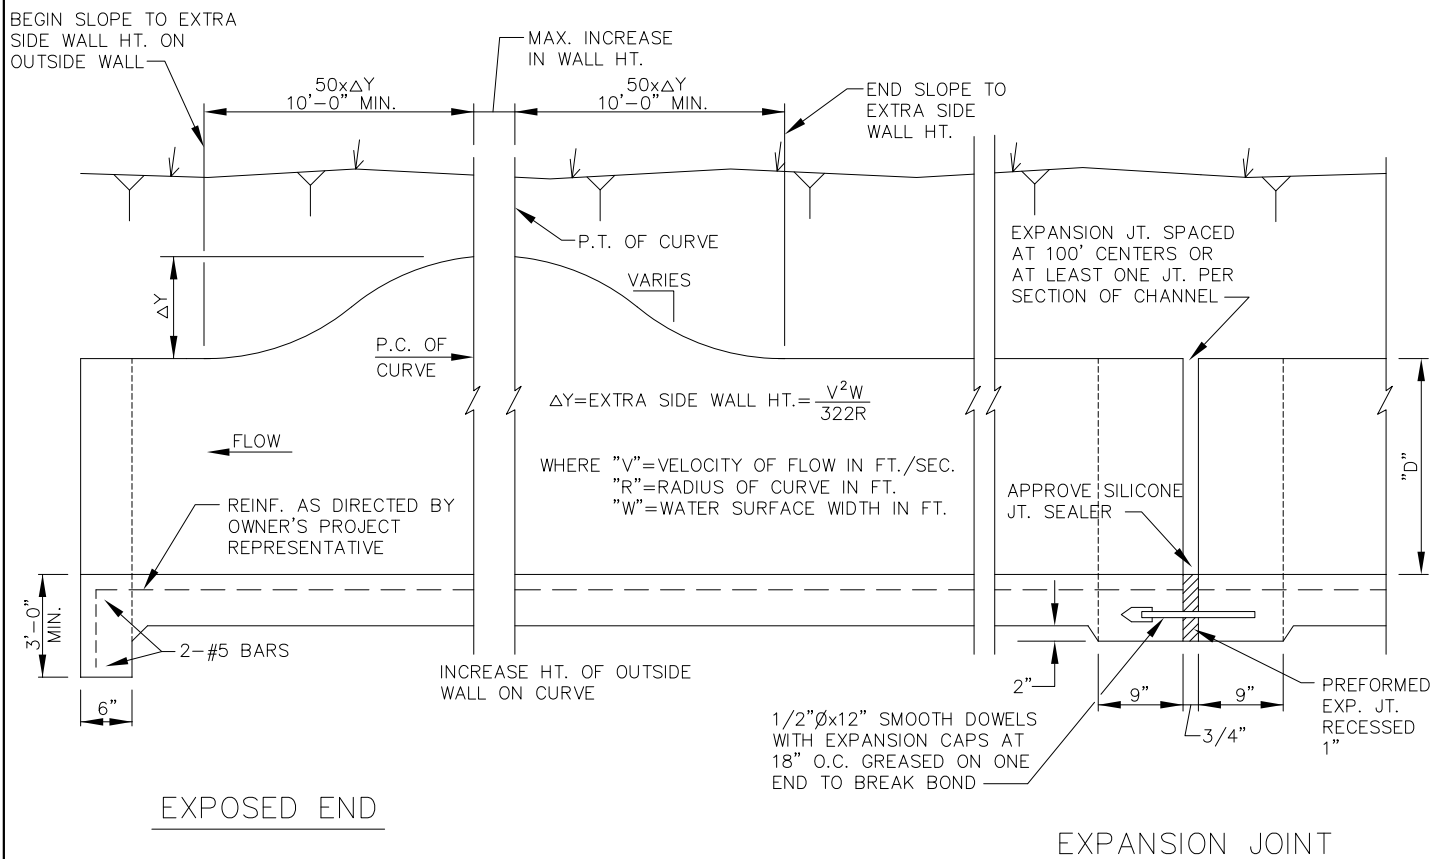

DETAILS OF REINFORCED CONCRETE CHANNEL LINER

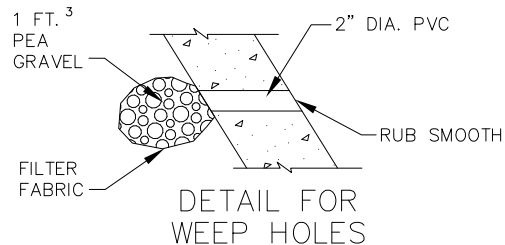

STORM DRAIN CONSTRUCTION DETAILS  
REINFORCED CONCRETE CHANNEL LINER

REVISION DATE:  
2/9/2009

SHEET: D-02